



THE RADFORD


ELEVATION 'A' = 2,181 SQ. FT.

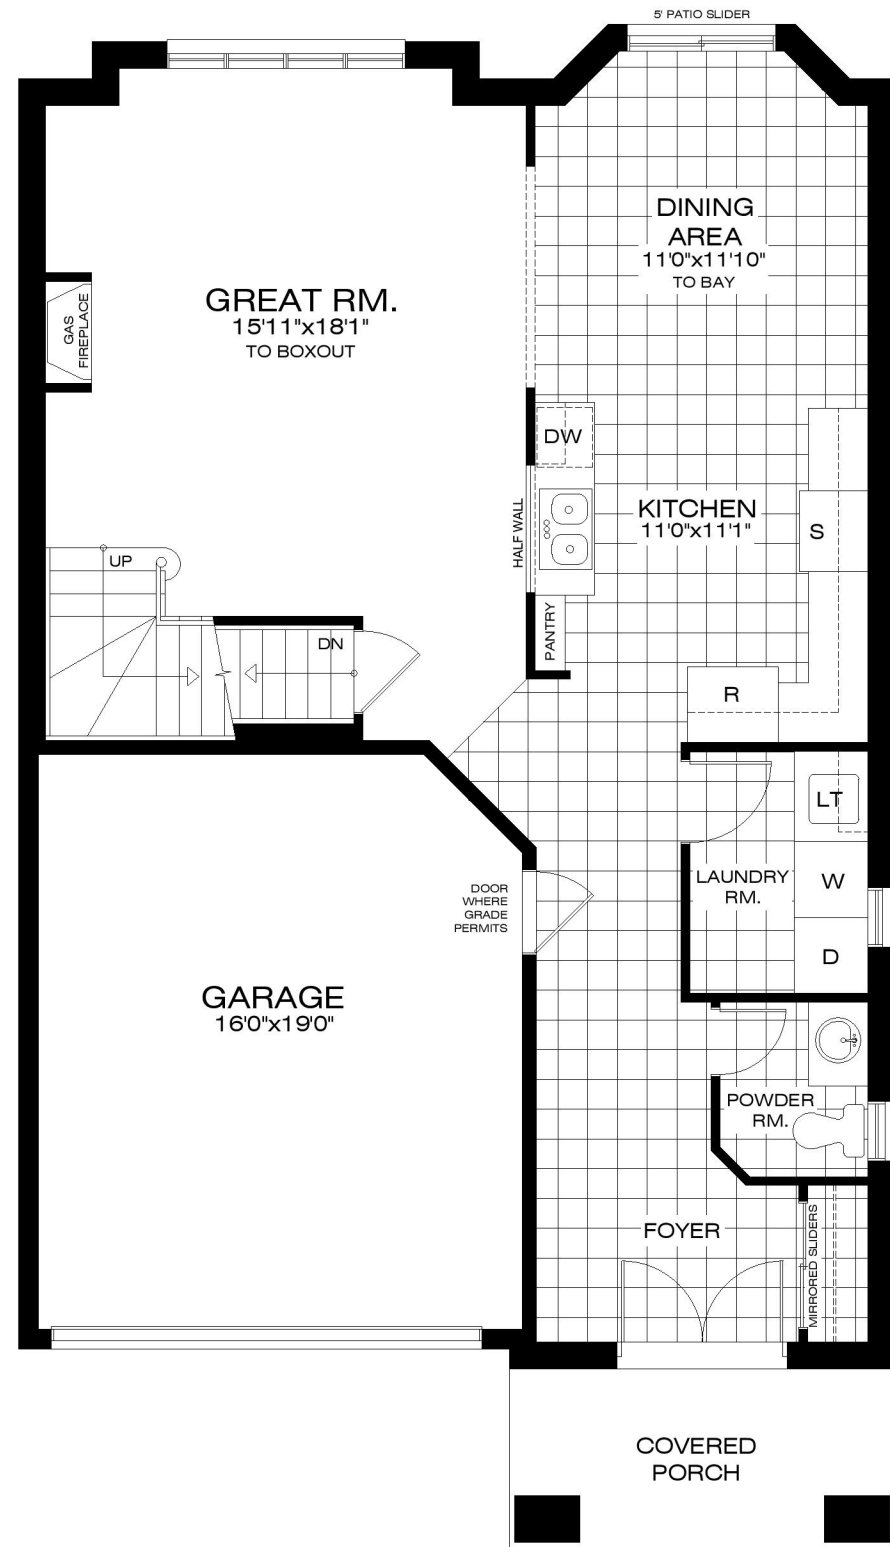

MAIN FLOOR PLAN
ELEVATION A

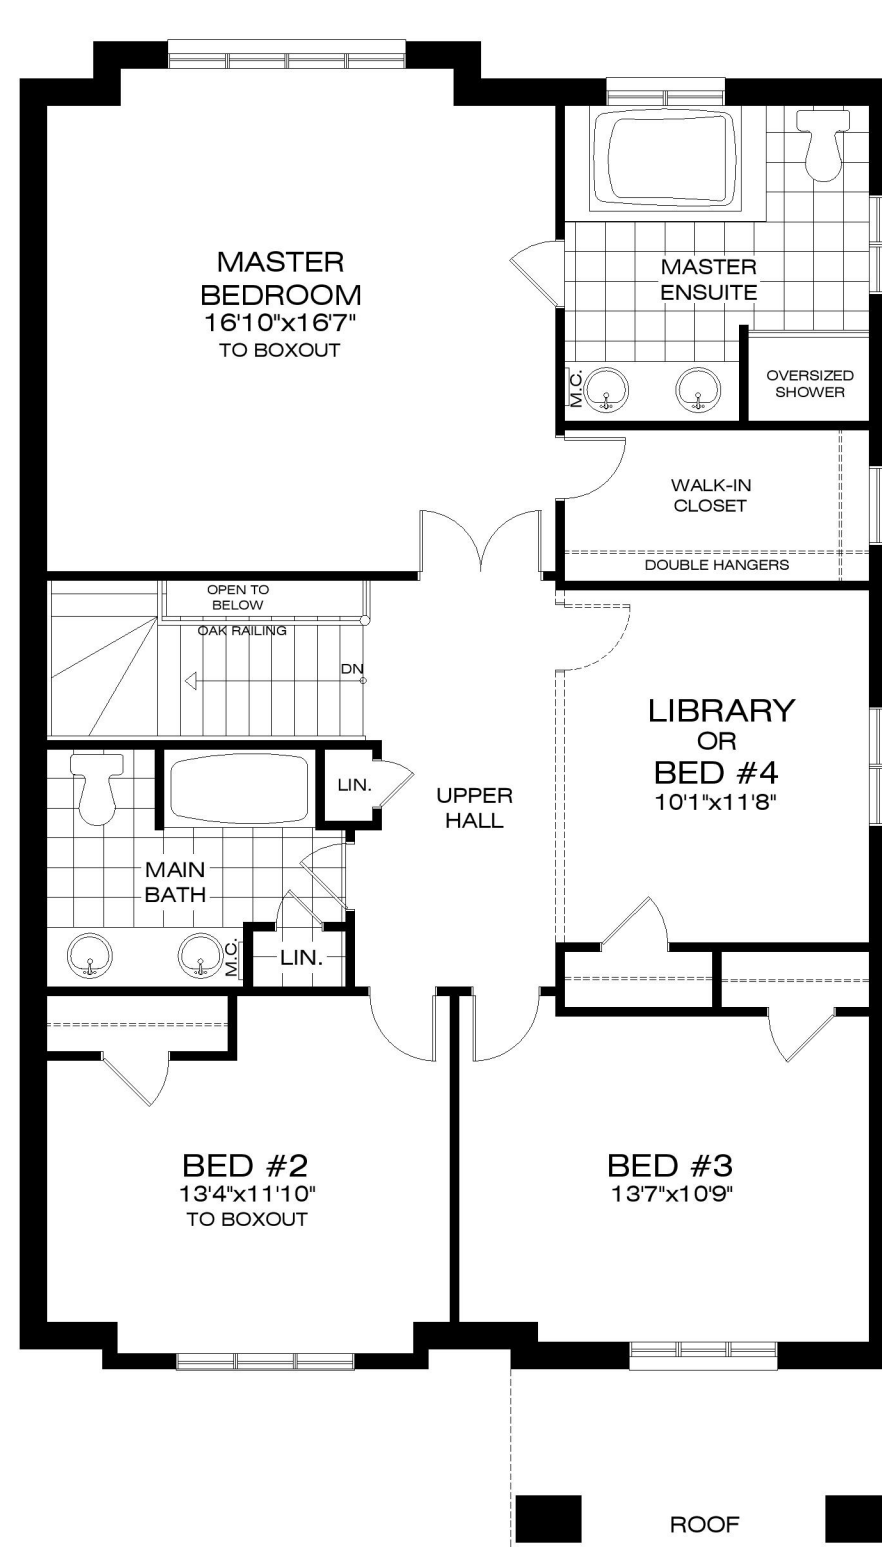

SECOND FLOOR PLAN
ELEVATION A

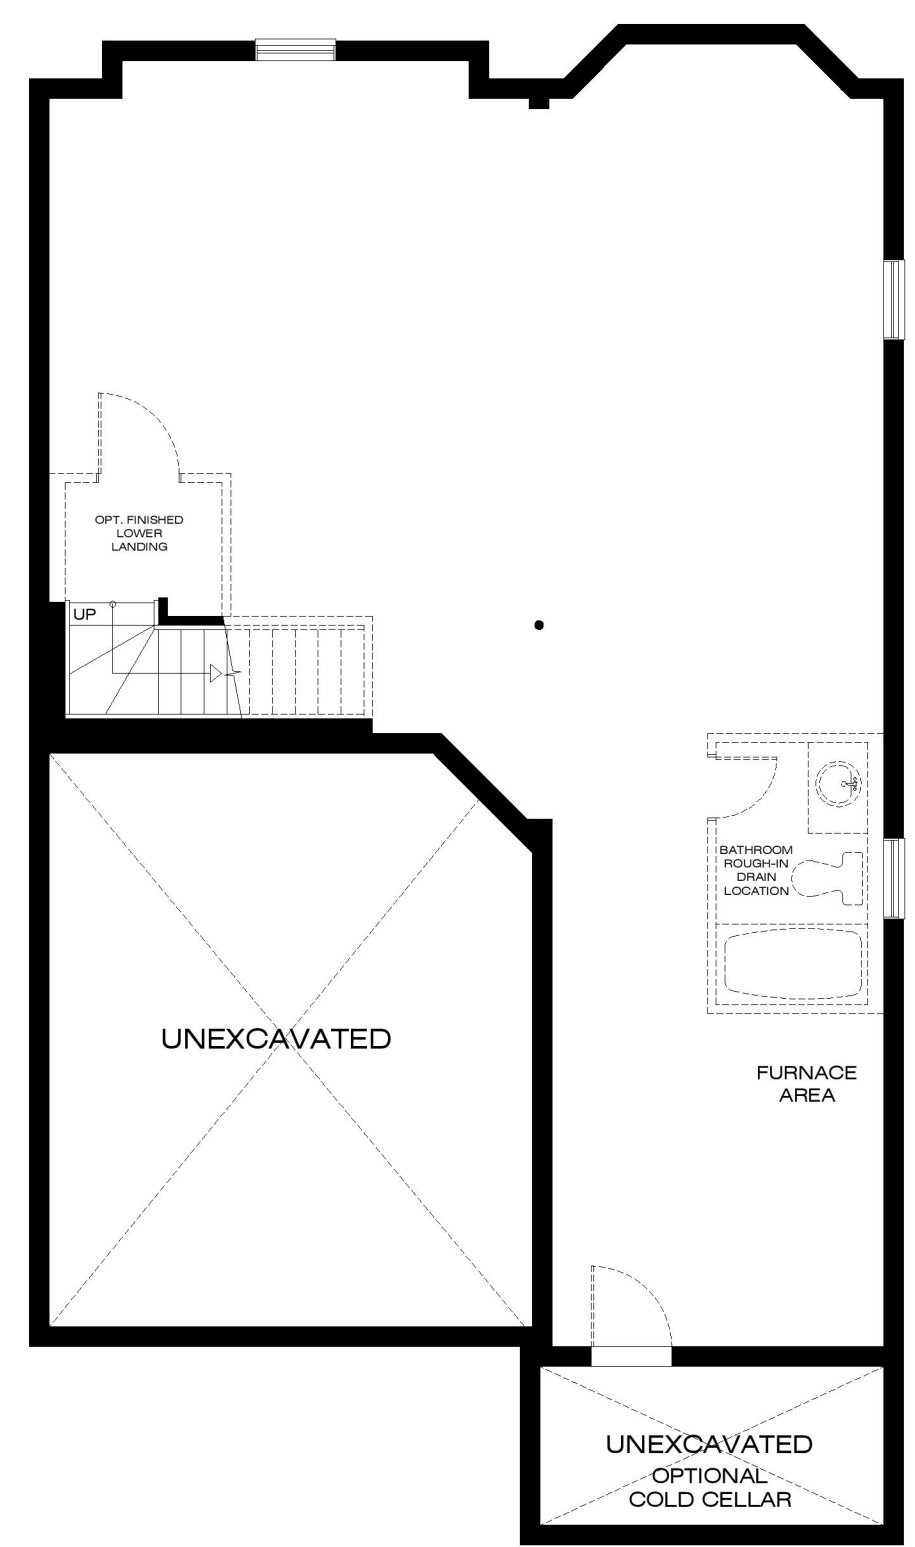

BASEMENT PLAN
ELEVATION A

