



THE NEWHAMPTON (ALT.)


ELEVATION 'A' = 3,063 SQ. FT. / ELEVATION 'B' = 3,063 SQ. FT.

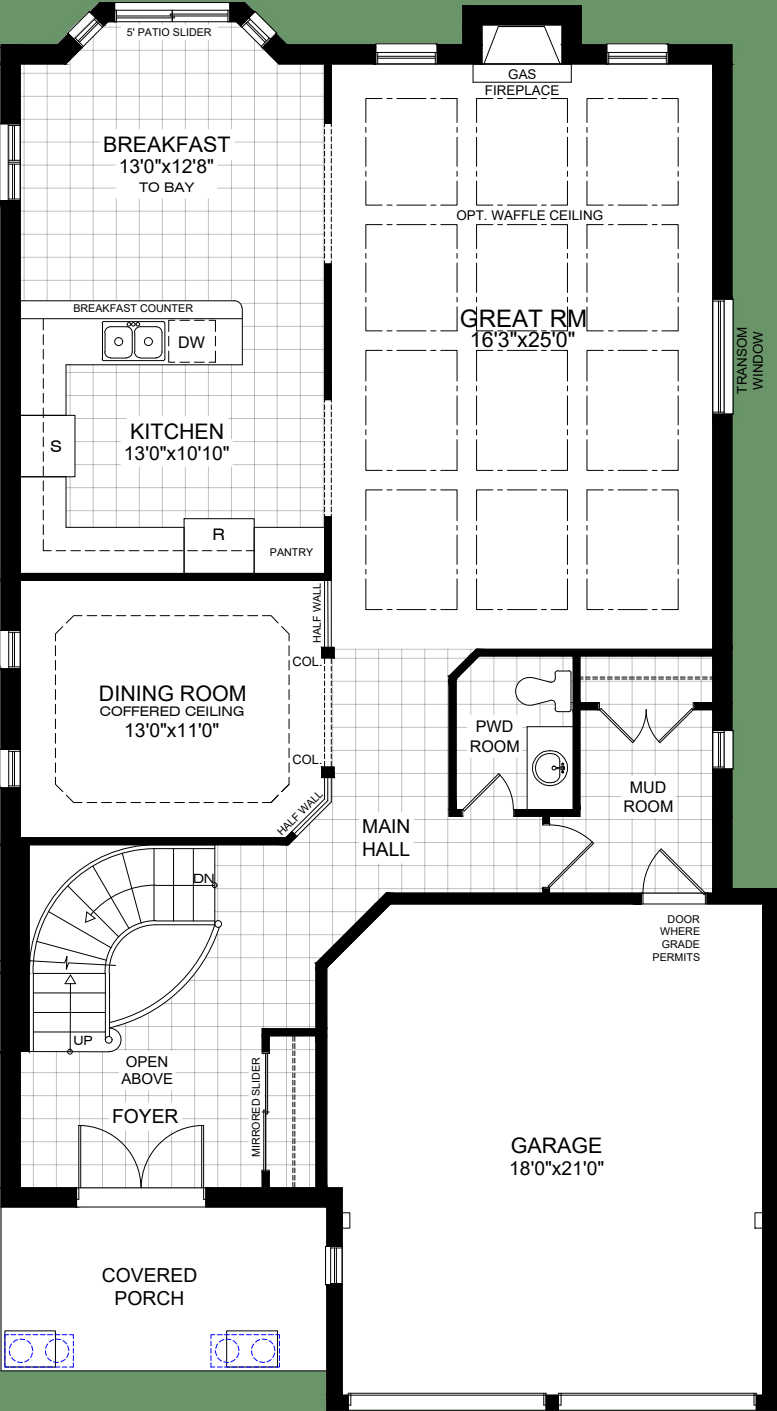

MAIN FLOOR PLAN
ELEVATION A / ELEVATION B

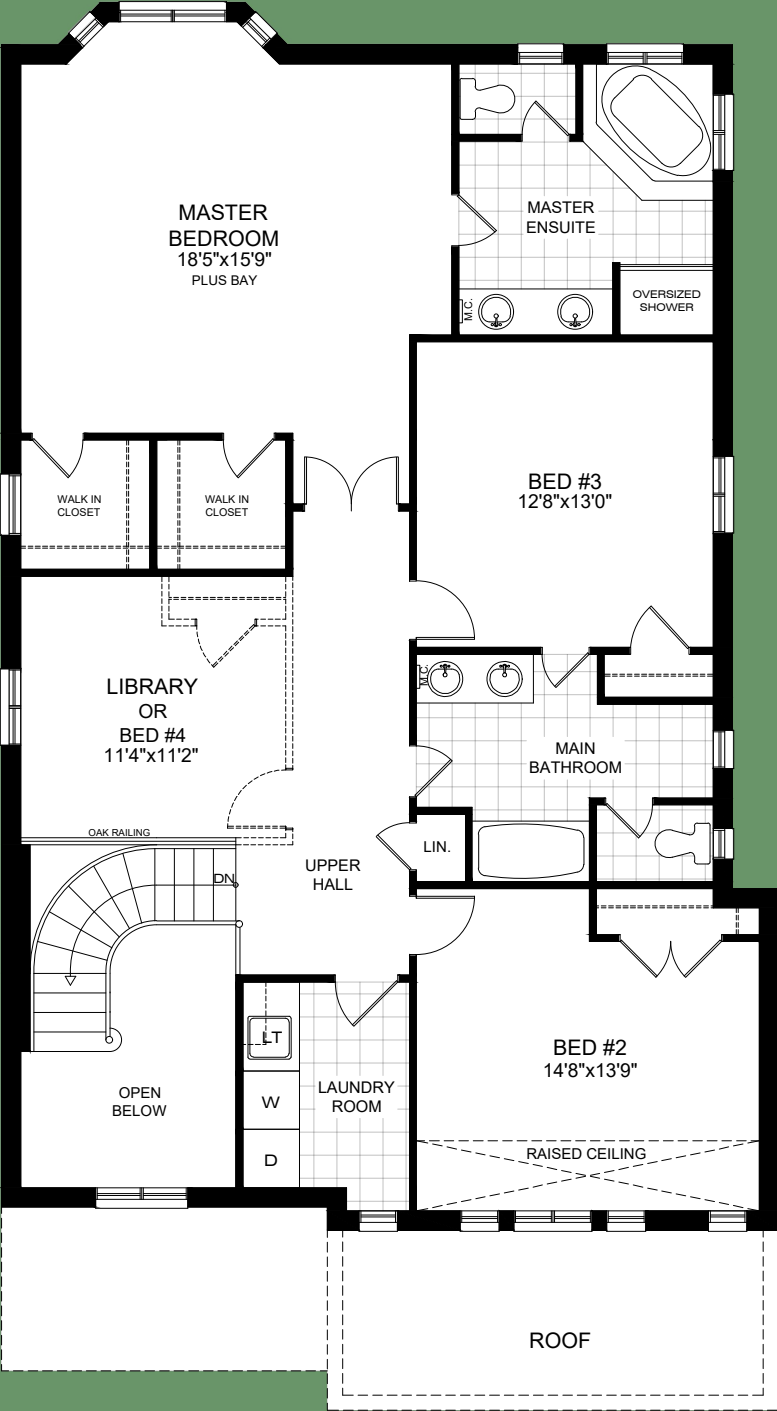

SECOND FLOOR PLAN
ELEVATION A,B

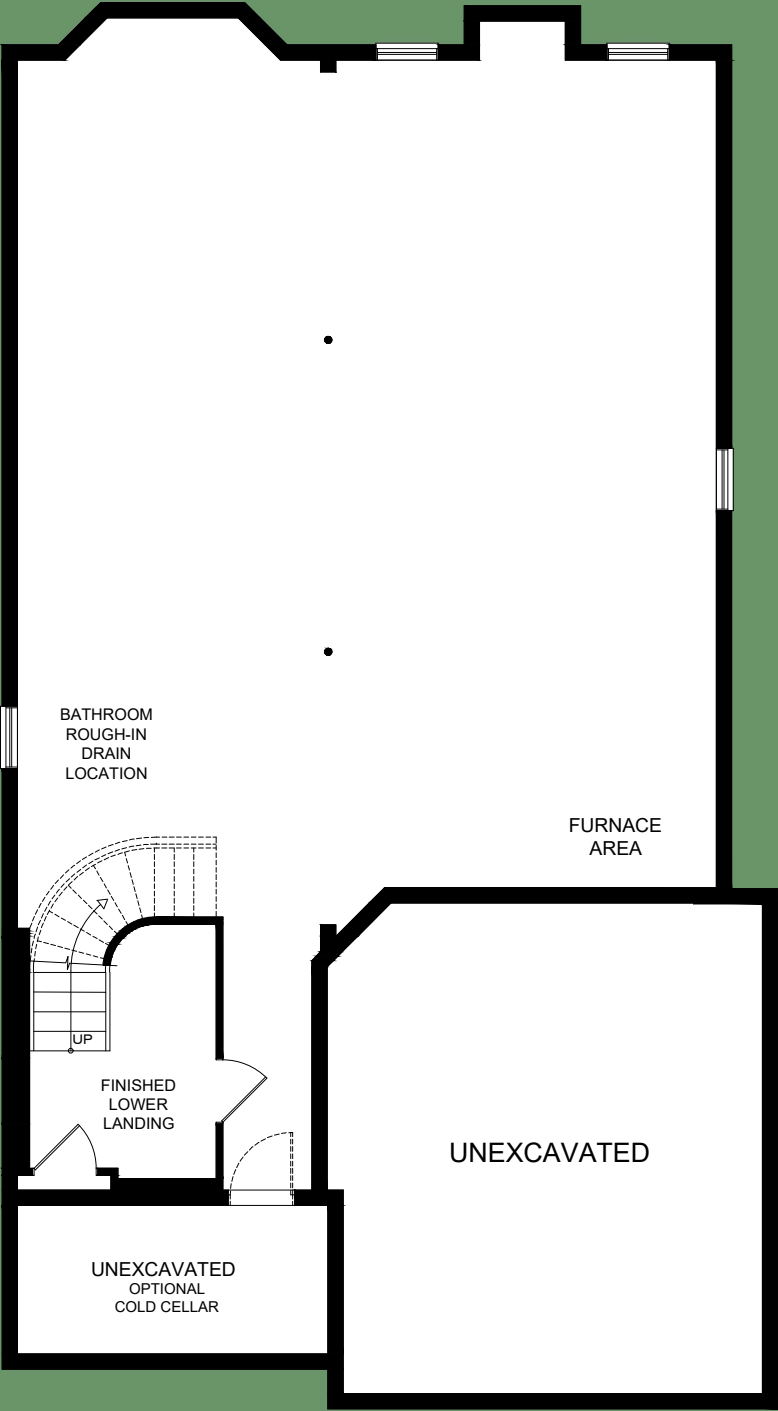

BASEMENT PLAN
ELEVATION A,B



Options are extra. Features above may vary as per elevation. Dimensions are structural. Dimensions and specifications subject to change without notice. E. & O.E.